

These drawings, specifications, and the design conveyed are the exclusive property of Alan H. Yeaton, Architect. Any form of reproduction of these documents, or of this design is expressly prohibited. AAG © 2001

AMOSKEAG ARCHITECTURAL GROUP


1650 elm street, suite 401, manchester, nh 03101-1217  
phone: (603) 624-4619 fax: (603) 621-9855

TAX MAP 25  
LOTS 5-8, 13-16  
WHISPERING PINES  
TYNGSBORO, MA




FRONT ELEVATION

SCALE: 1/4" = 1'-0"

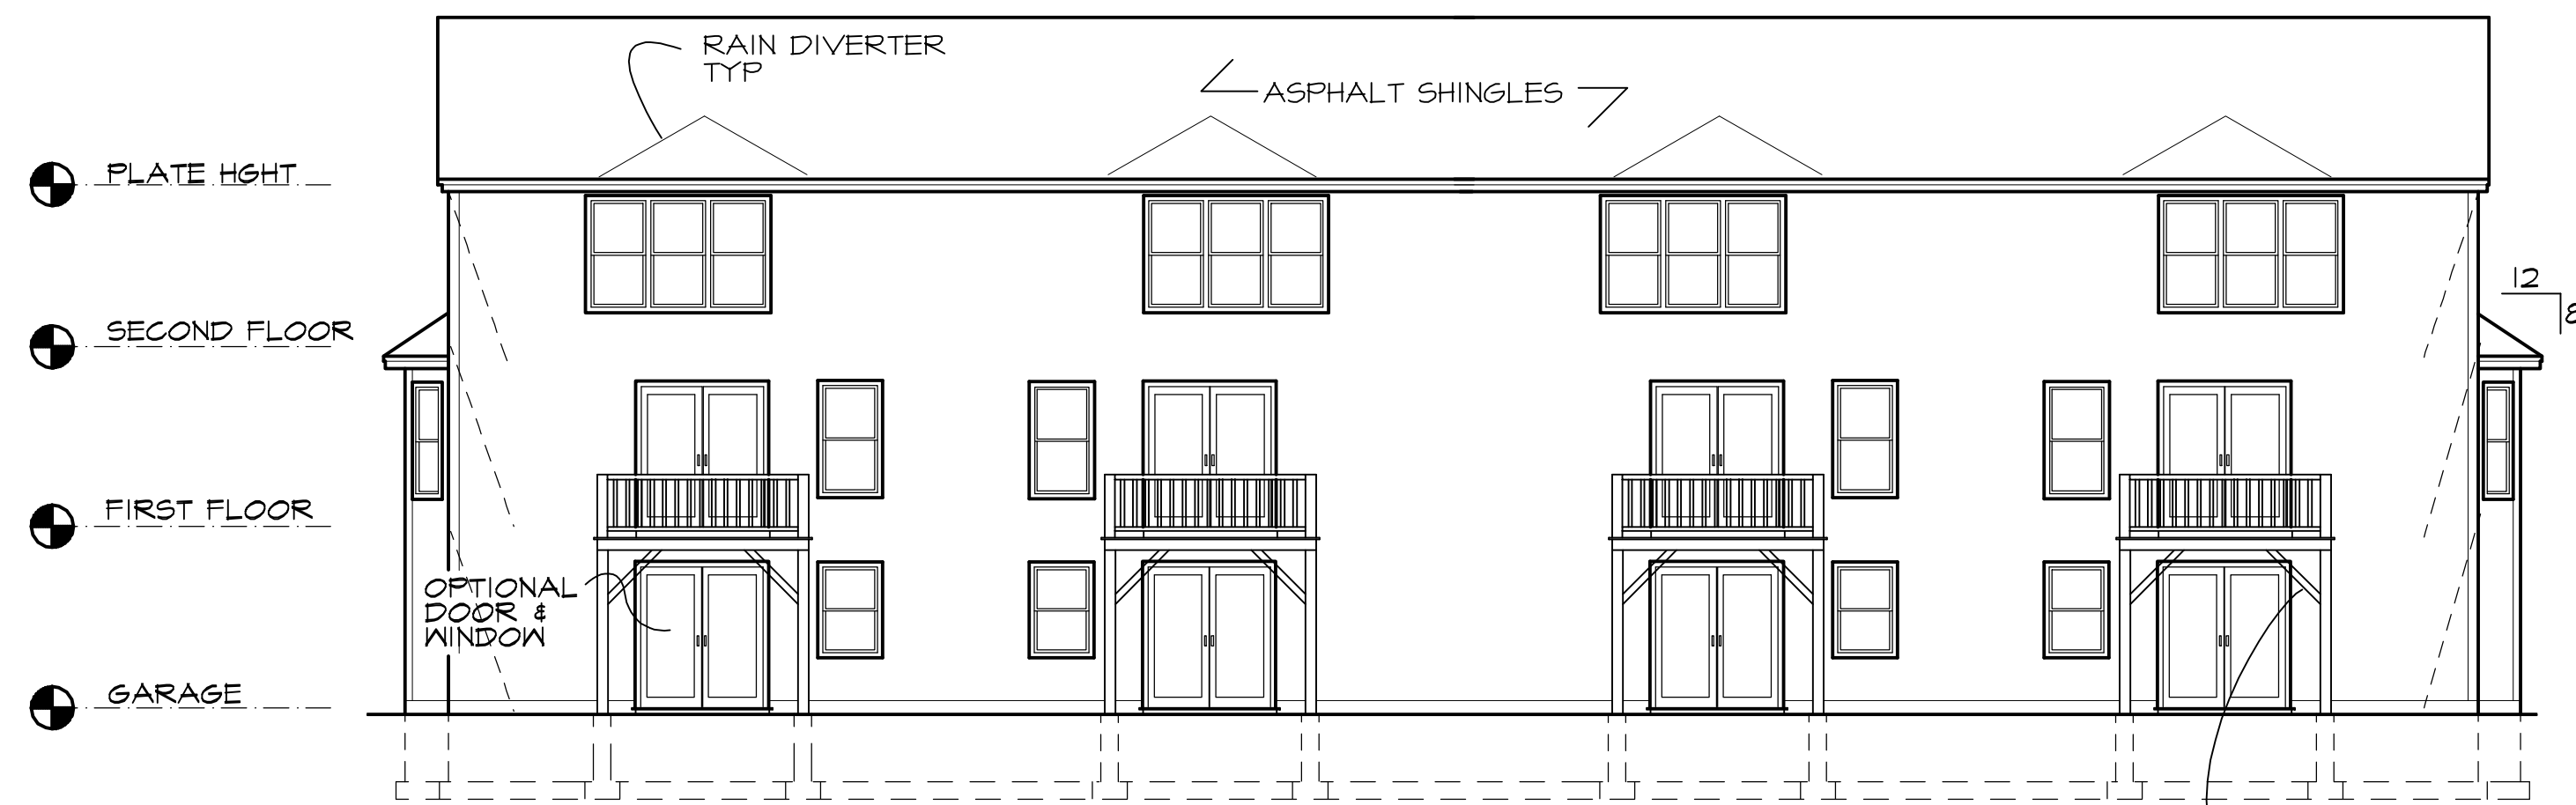

REAR ELEVATION

SCALE: 1/8" = 1'-0"

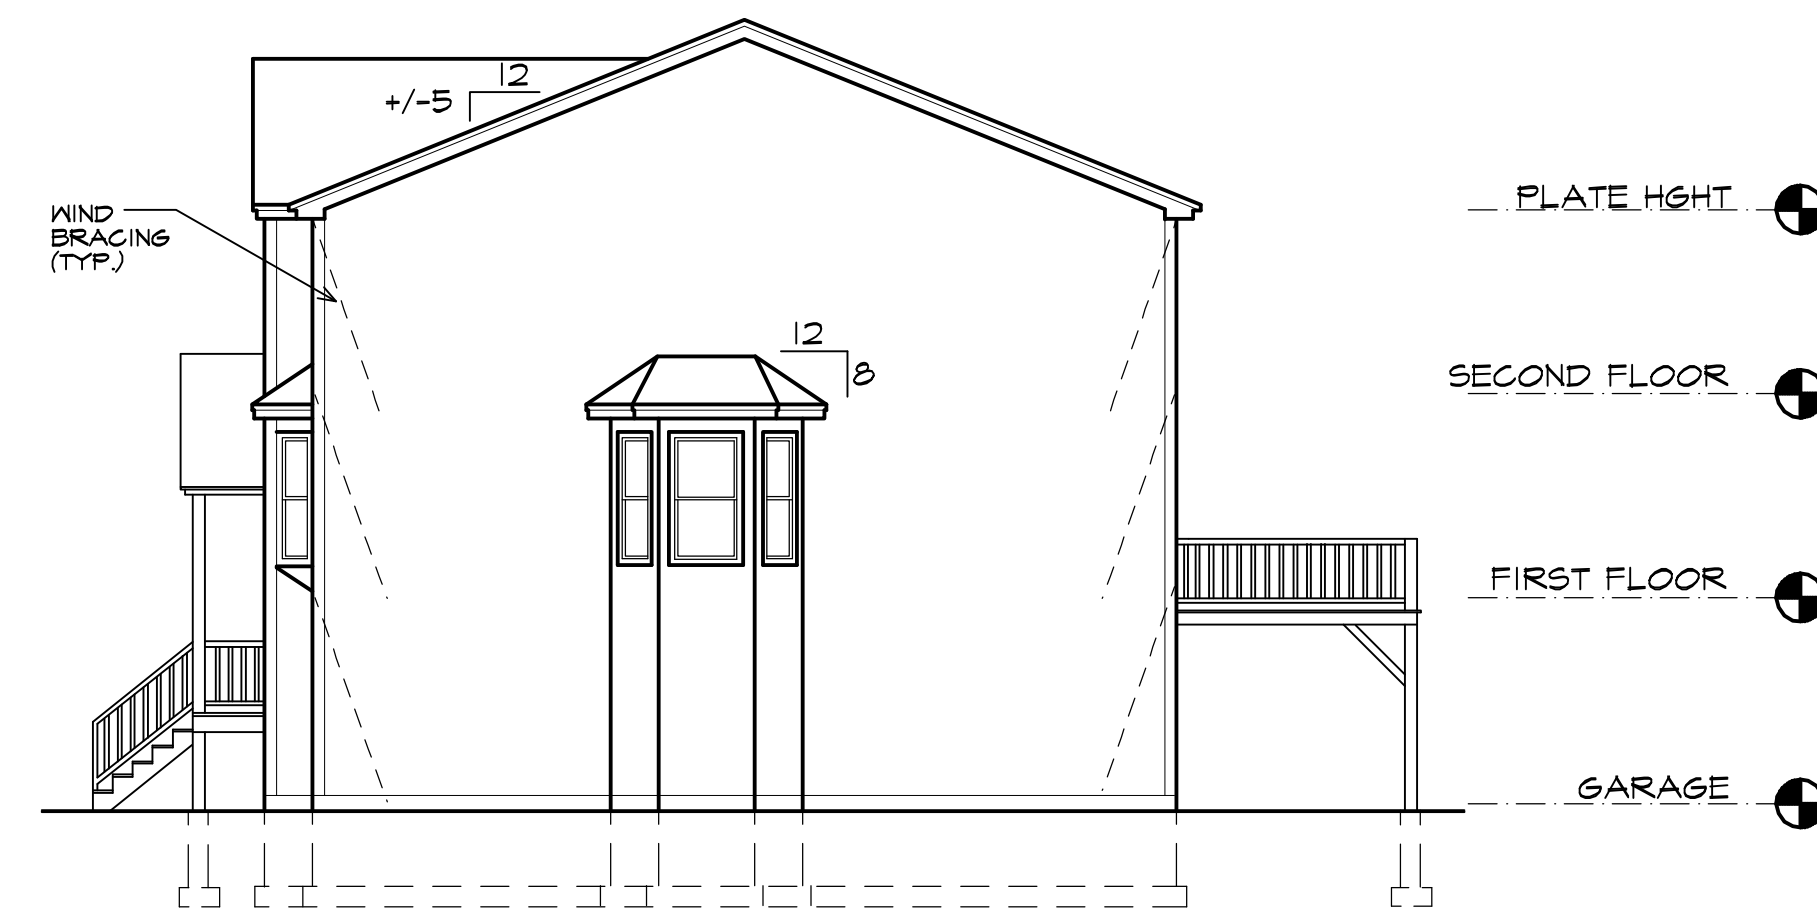

RIGHT SIDE ELEVATION

SCALE: 1/8" = 1'-0"

(LEFT SIDE SIMILAR)

GENERAL NOTES:

1. THESE DRAWINGS REPRESENT AN OVERALL DESIGN CONCEPT. THEY ARE PREPARED WITH THE INTENT TO DEMONSTRATE THE OVERALL DESIGN ARRANGEMENT AND METHOD OF ASSEMBLY TO THE VARIOUS COMPONENTS. THE DRAWINGS DO NOT INDICATE EXTENSIVE DETAILS. THE CONTRACTOR SHALL HAVE REVIEWED THESE PLANS, SEEN THE SUBJECT PROPERTY, AND BE CAPABLE OF EXECUTING THE DETAIL WORK AS NECESSARY TO ACHIEVE THE INTENDED RESULT IN A MANNER CONSISTENT WITH QUALITY WORKMANSHIP WITHIN THE REGION.
2. ALL WORK SHALL BE PERFORMED IN ACCORDANCE WITH ALL APPLICABLE NATIONAL, STATE, AND LOCAL CODES, REGULATIONS, AND P.A./V.A. TIPS.
3. CONTRACTOR SHALL VERIFY ALL CONDITIONS AND DIMENSIONS AT SITE BEFORE BEGINNING CONSTRUCTION. ANY DISCREPANCIES SHALL BE REPORTED TO ALTERNATIVE DESIGN INC. FOR JUSTIFICATION AND/OR CORRECTION BEFORE PROCEEDING WITH WORK.
4. THE OWNER AND CONTRACTOR SHALL HOLD HARMLESS THE DESIGNER FROM AND AGAINST ALL CLAIMS, DAMAGES, LOSSES, AND EXPENSES INCLUDING LEGAL FEES ARISING OUT OF OR RESULTING FROM THE PERFORMANCE OF THE WORK BY THE CONTRACTOR.
5. ALL DIMENSIONS SHOULD BE READ OR CALCULATED AND NEVER SCALED.

WHISPERING PINES ESTATES

EAST HOMES TRUST  
LAKEVIEW AVE  
TYNGSBORO, MASSACHUSETTS

UNITS A & D UNITS B & C

|              |           |                |           |
|--------------|-----------|----------------|-----------|
| FIRST FLOOR  | 900 S.F.  | FIRST FLOOR    | 888 S.F.  |
| SECOND FLOOR | 880 S.F.  | SECOND FLOOR   | 880 S.F.  |
| TOTAL        | 1780 S.F. | TOTAL PER UNIT | 1768 S.F. |

DESIGN LOADS

LIVE LOAD AT LIVING SPACES: 40 PSF  
LIVE LOAD AT SLEEPING SPACES: 30 PSF  
SNOW LOAD: 55 PSF

REVISIONS:

DATE: MAR 2001  
SCALE: 1/4" = 1'-0"  
DRAWN BY: ADI  
JOB NO: 01053AAG  
02-220ADI

A-1