


These drawings, specifications, and the design conveyed are the exclusive property of Alan H. Yeaton, Architect. Any form of reproduction of these documents, or of this design is expressly prohibited. AAG © 2001

AMOSKEAG ARCHITECTURAL GROUP

1650 elm street, suite 401, manchester, nh 03101-1217
phone: (603) 624-4619 fax: (603) 621-9855

TAX MAP 25
LOTS 5-8, 13-16
WHISPERING PINES
TYNGSBORO, MA

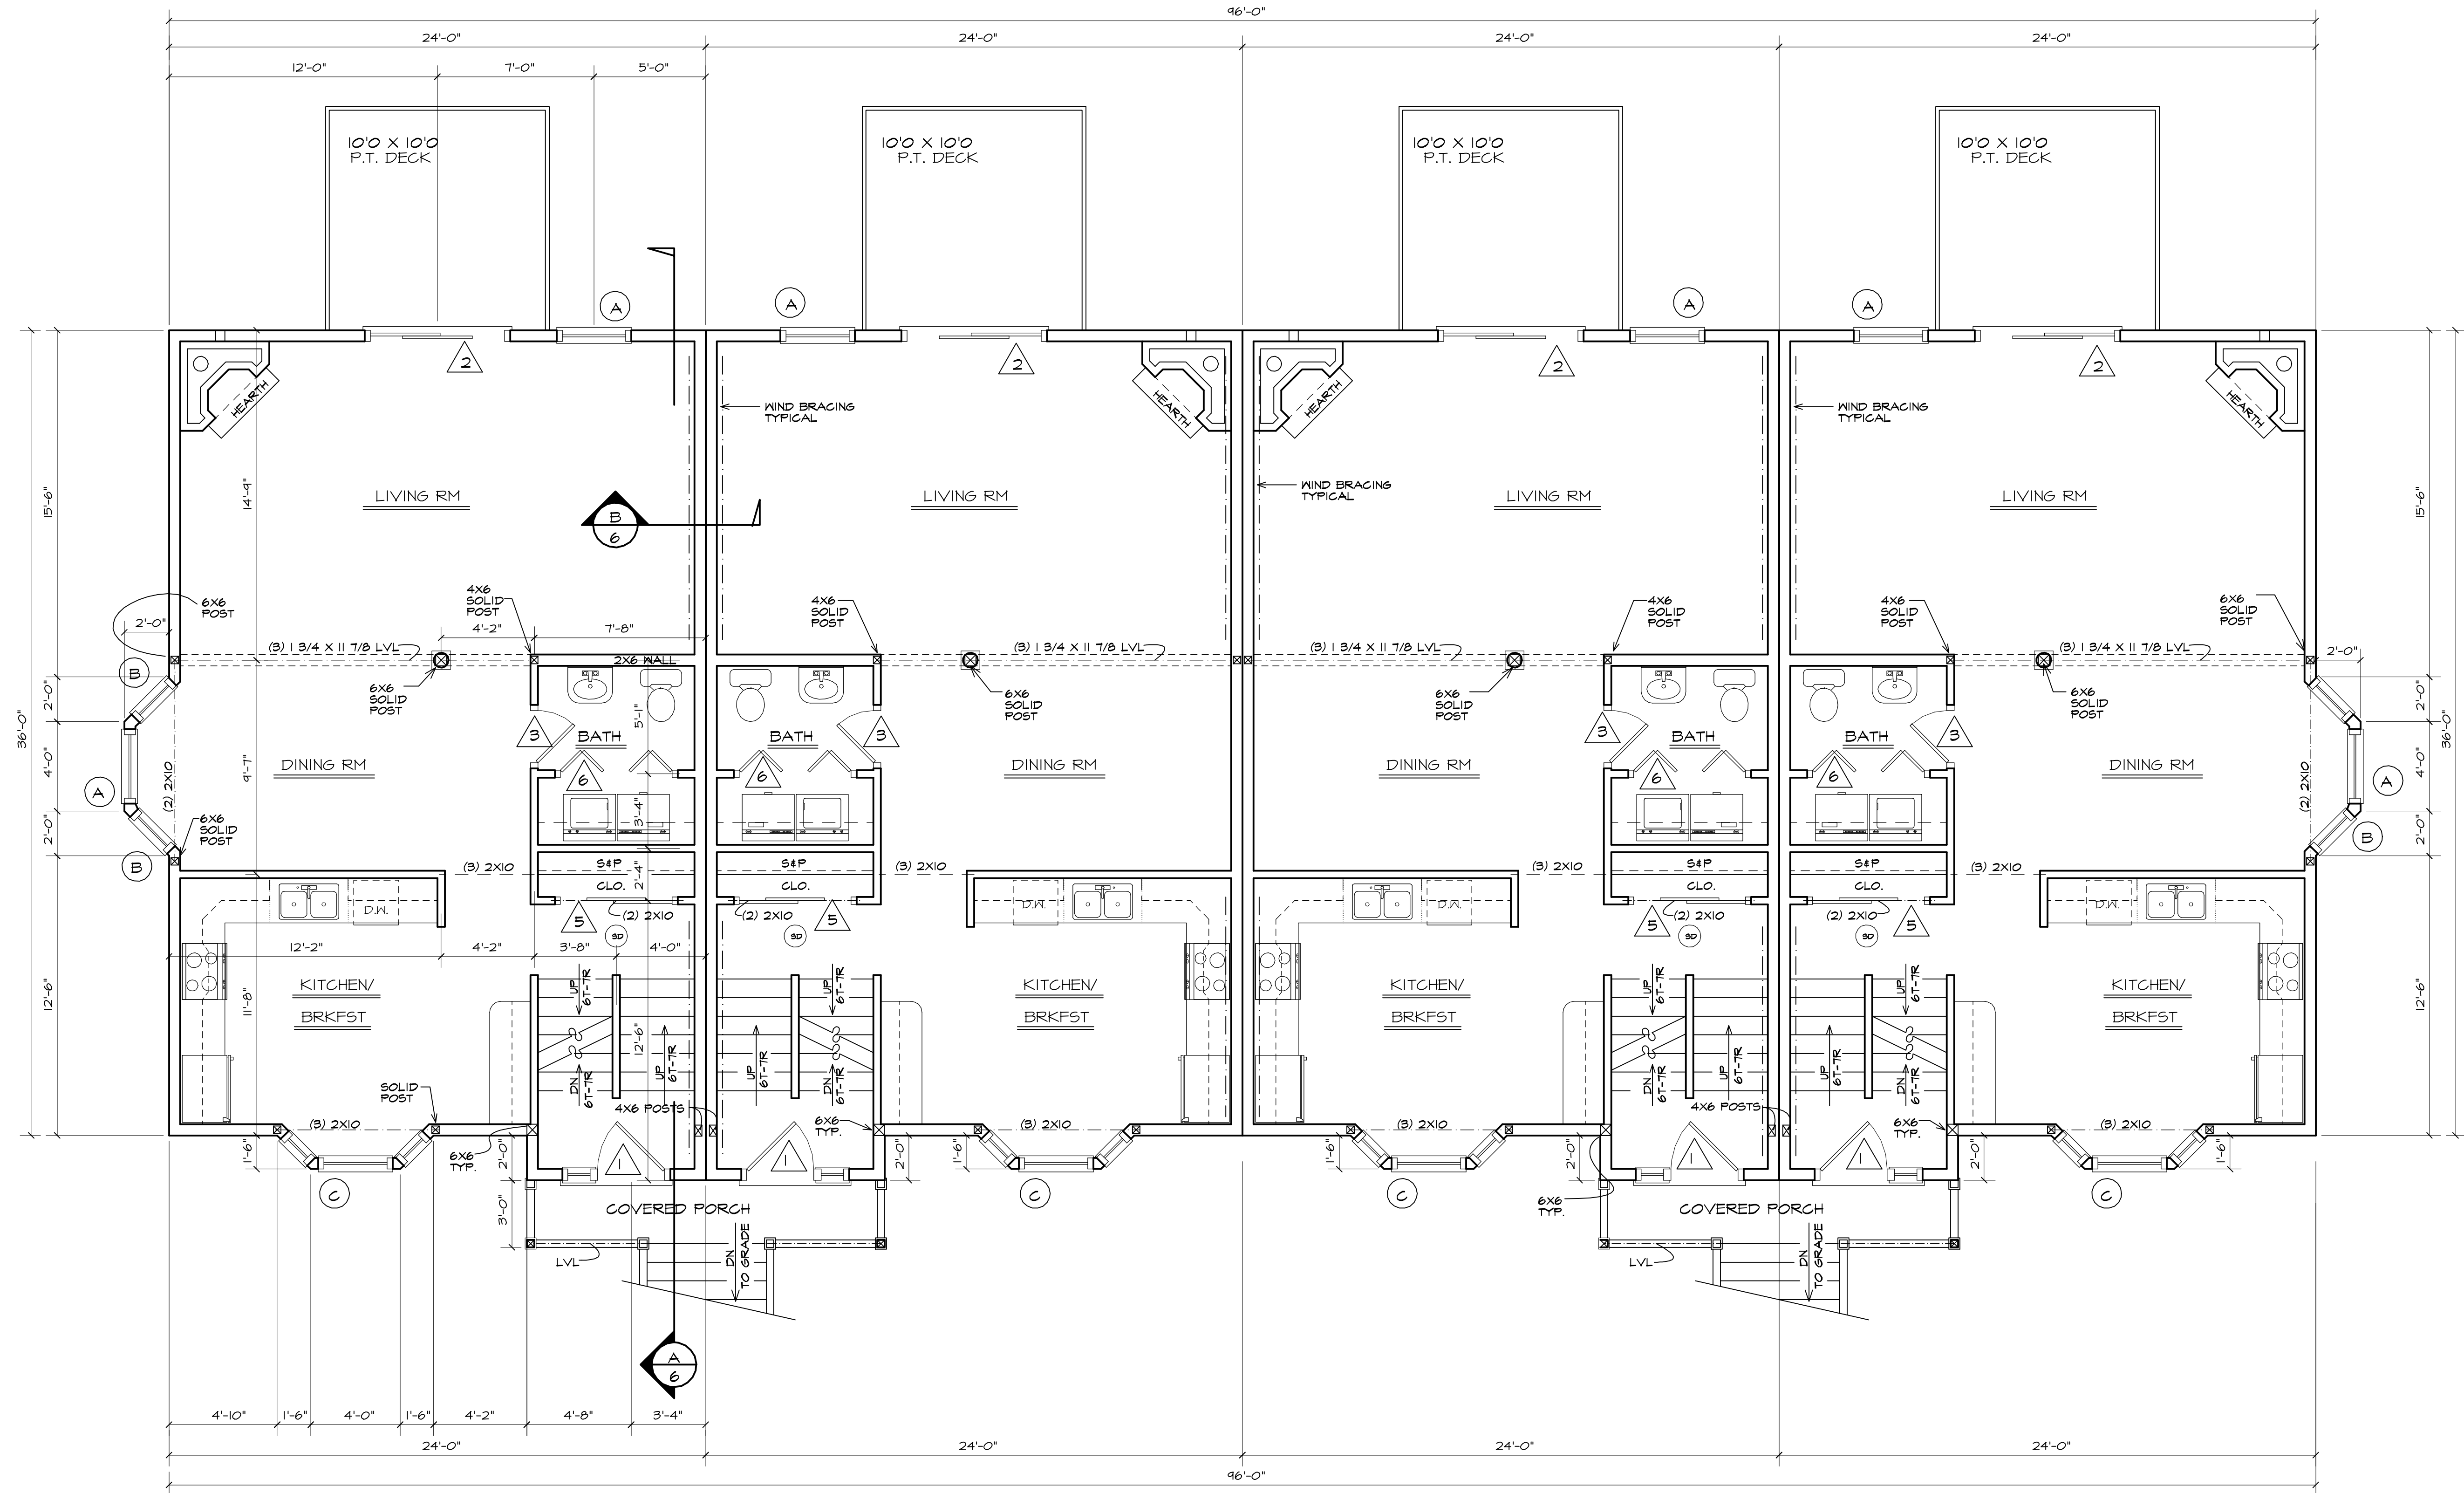

FIRST FLOOR PLAN
NOT: RAILINGS TO BE ON BOTH SIDES OF STAIR SCALE: 1/4" = 1'-0"

WINDOW SCHEDULE				
MARK	QTY	SIZE	RSO	NOTES
A		2852		DBL HUNG
B		1852		DBL HUNG
C		T.B.D.		BAY WINDOW UNIT
D		2-2852		MULLION
E		3-2852		TRIPLE MULL.
F				
G				

RSO TO BE DETERMINED BY WINDOW MANUFACTURER.
BEDROOM WINDOWS TO MEET EGRESS

DOOR SCHEDULE				
MARK	QTY	SIZE	RSO	NOTES
1		3'0" X 6'8"		ENTRY DOOR W/ SIDELITE
2		6'0" X 6'8"		EXTERIOR SLIDER
3		2'6" X 6'8"		INTERIOR
4		2'4" X 6'8"		INTERIOR
5		5'0" X 6'8"		SLIDER
6		5'0" X 6'8"		BI-FOLD
7		6'0" X 6'8"		SLIDER
8		2'0" X 6'8"		INTERIOR
9		1'0" X 6'8"		INTERIOR
10		2'8" X 6'8"		FIRE-RATED
11		4'0" X 6'8"		SLIDER

RSO TO BE DETERMINED BY DOOR MANUFACTURER.

SYMBOL LEGEND	
SD	SMOKE DETECTOR
CM	CARBON MONOXIDE DETECTOR

REVISIONS:
DATE: MAR 2001
SCALE: 1/4" = 1'-0"
DRAWN BY: ADI
JOB NO: 07053AAG
02-220ADI